


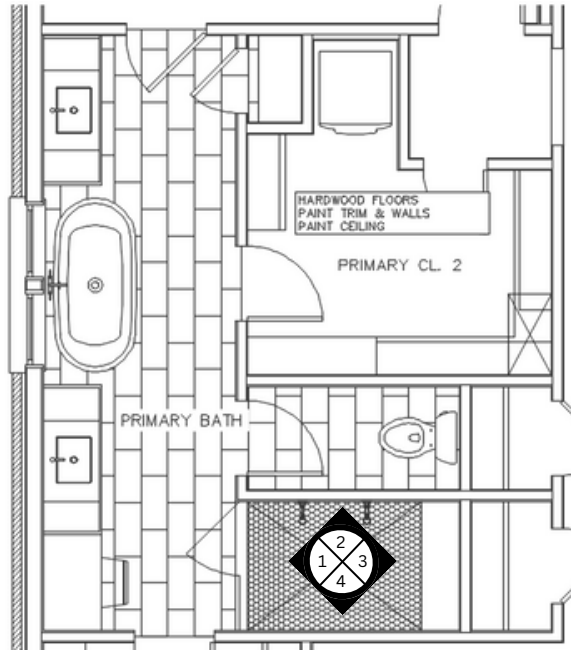

PRIMARY BATH TILE PLAN



JL DESIGN
NASHVILLE
370 HERON DRIVE
37210, NASHVILLE, TN


PROJECT NAME:
STACKHOUSE

PROJECT ADDRESS:
1004 HALCYON AVE


DESIGNER:
JESSICA DAVIS
MEAGAN WHALEN

DATE CREATED:
7/18/23


LAST UPDATED:
8/3/23

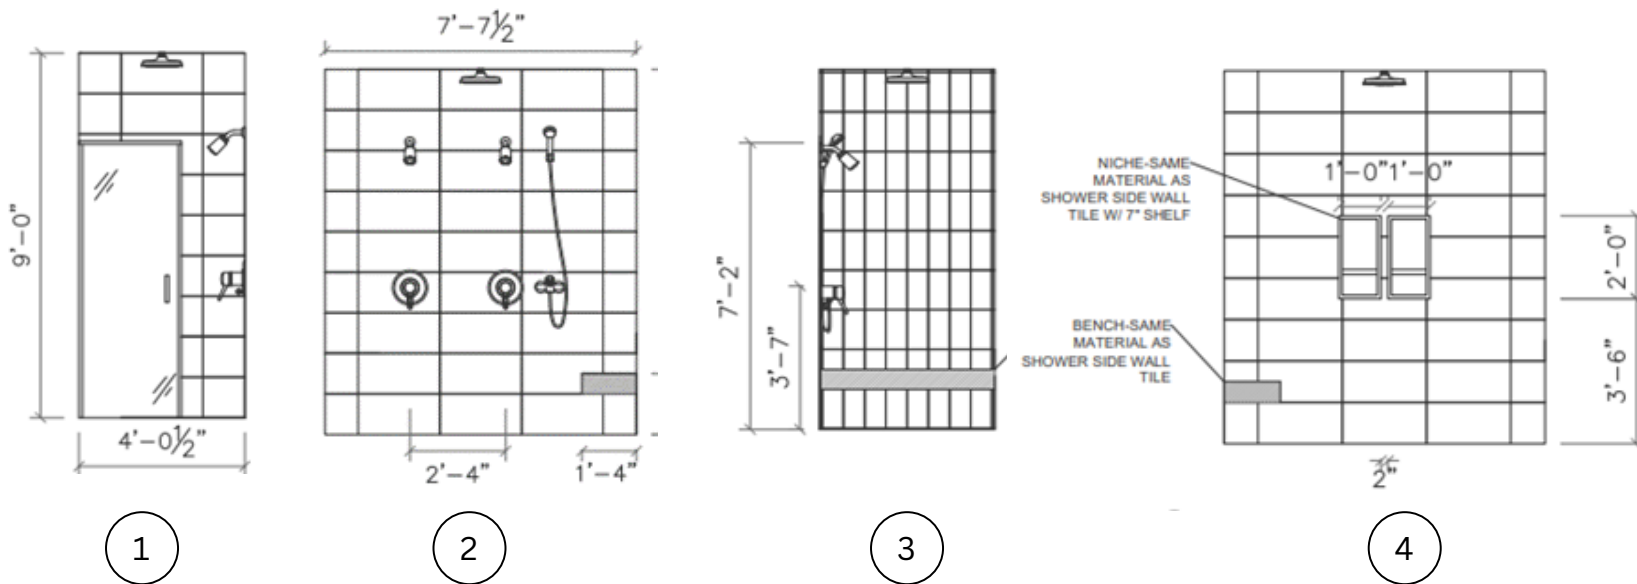

PRIMARY BATH TILE ELEVATIONS

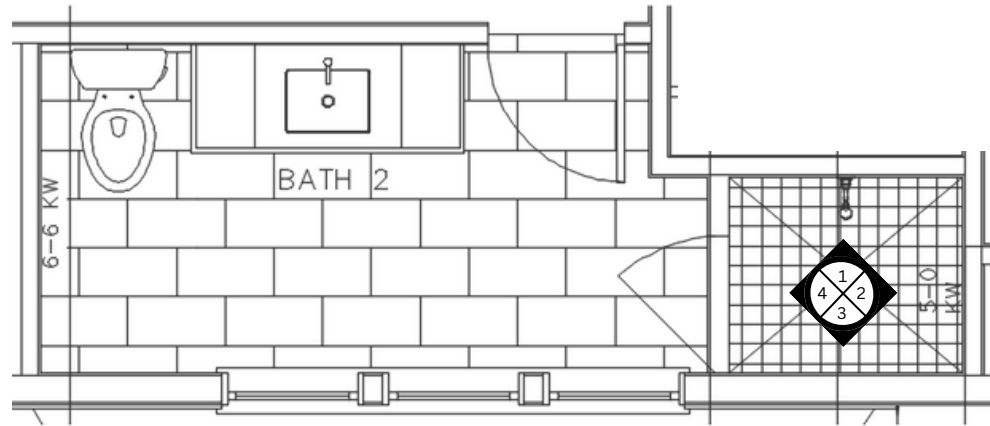

BATH 2 TILE PLAN

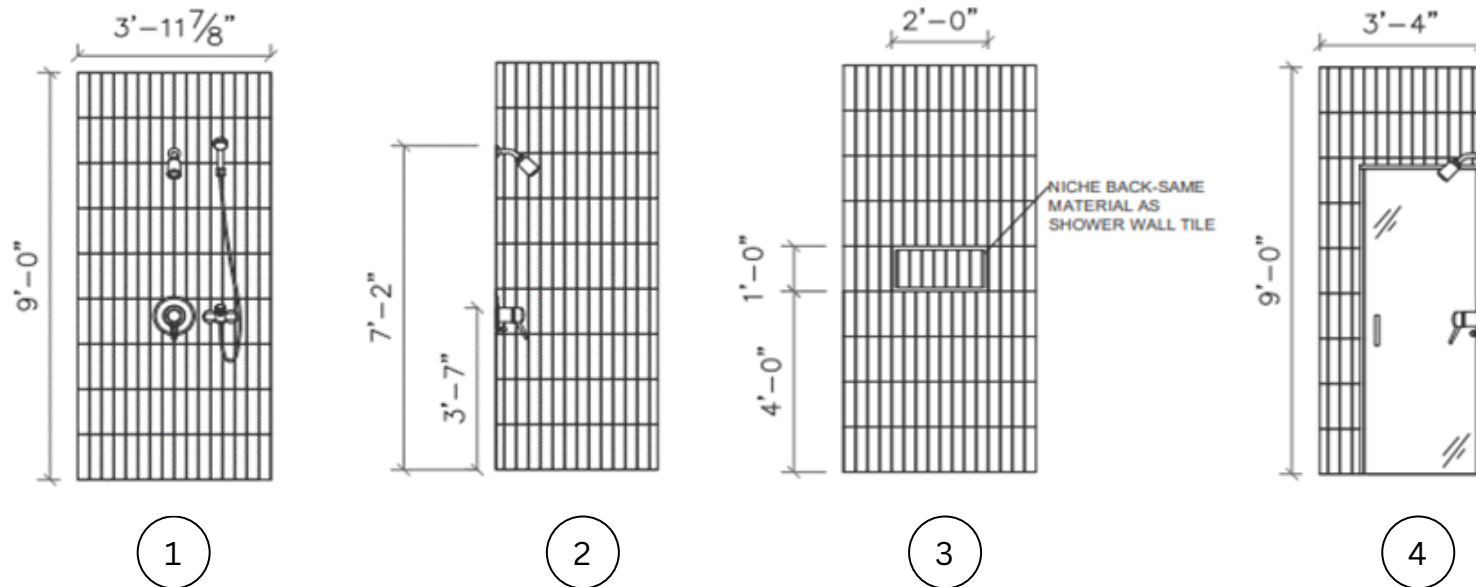

BATH 2 TILE ELEVATIONS



JL DESIGN
NASHVILLE
370 HERON DRIVE
37210, NASHVILLE, TN


PROJECT NAME:
STACKHOUSE

PROJECT ADDRESS:
1004 HALCYON AVE

DESIGNER:
JESSICA DAVIS
MEAGAN WHALEN

DATE CREATED:
7/18/23

LAST UPDATED:
8/3/23

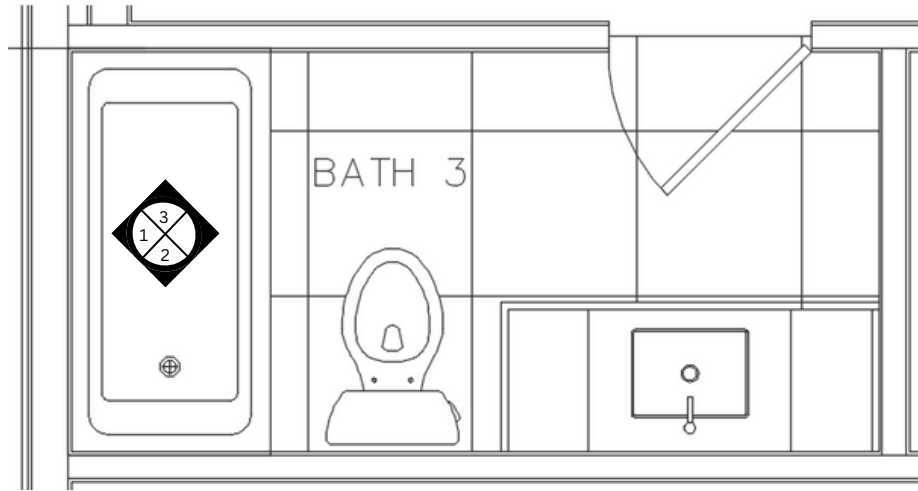

JL DESIGN
NASHVILLE
370 HERON DRIVE
37210, NASHVILLE, TN

PROJECT NAME:
STACKHOUSE


PROJECT ADDRESS:
1004 HALCYON AVE

DESIGNER:
JESSICA DAVIS
MEAGAN WHALEN


DATE CREATED:
7/18/23

LAST UPDATED:
8/3/23

BATH 3 TILE PLAN

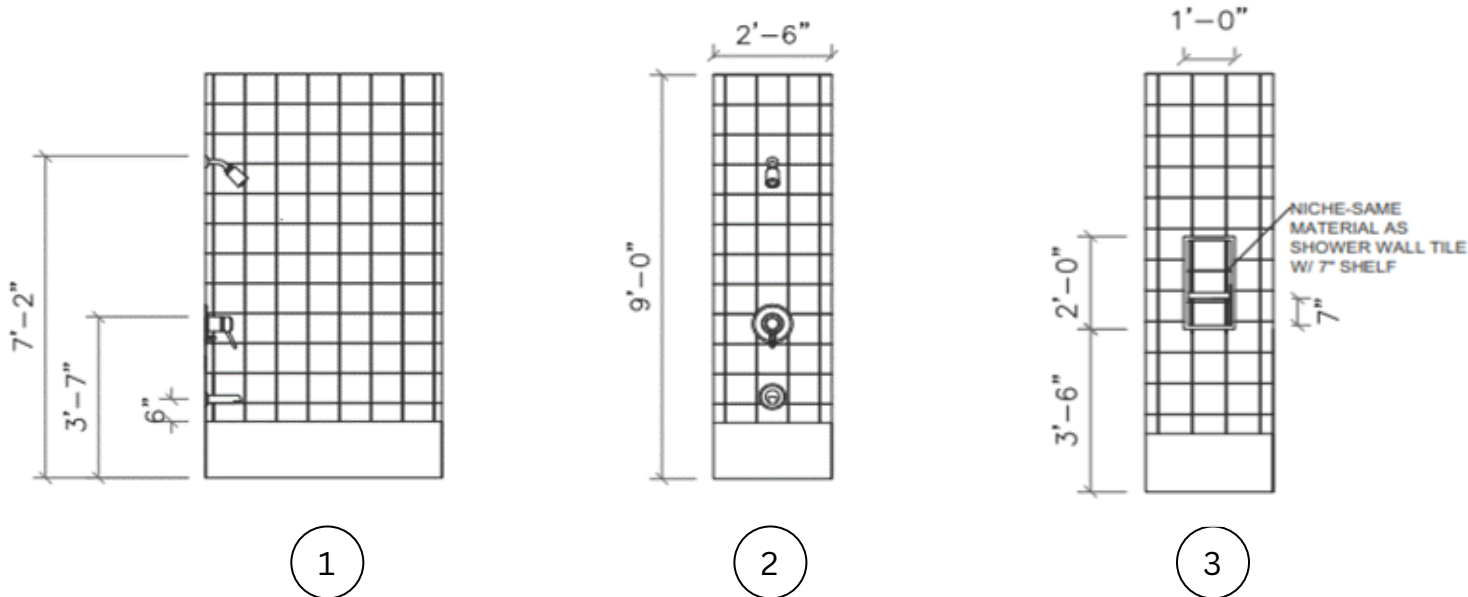

BATH 3 TILE ELEVATIONS

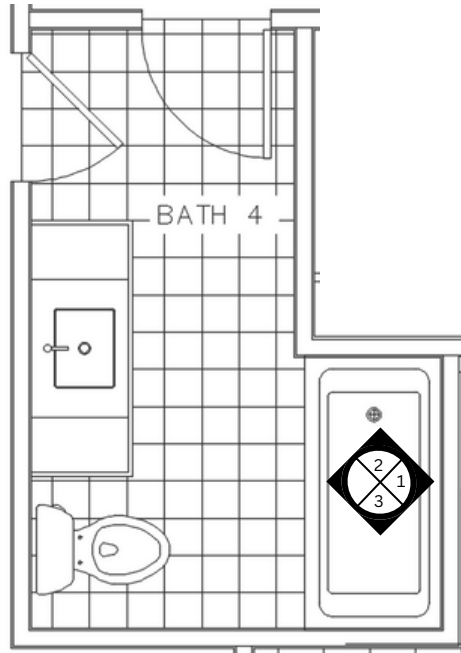

BATH 4 TILE PLAN



JL DESIGN
NASHVILLE
370 HERON DRIVE
37210, NASHVILLE, TN


PROJECT NAME:
STACKHOUSE

PROJECT ADDRESS:
1004 HALCYON AVE


DESIGNER:
JESSICA DAVIS
MEAGAN WHALEN

DATE CREATED:
7/18/23


LAST UPDATED:
8/3/23

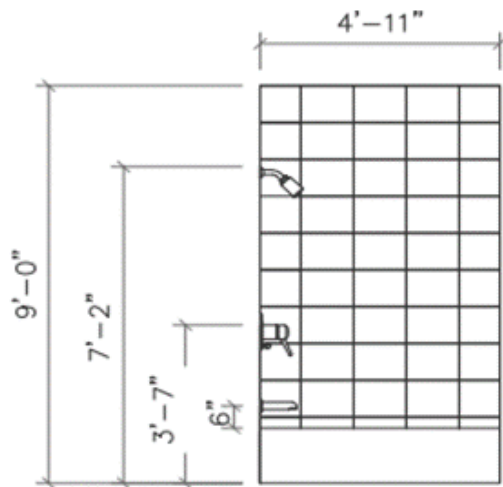

1

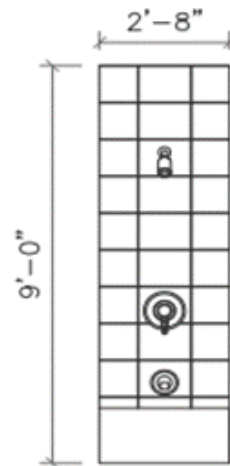


2

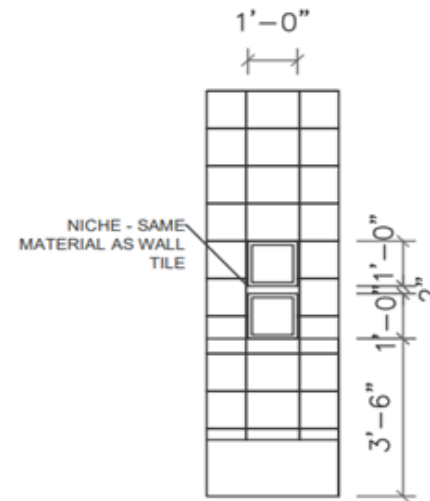

3

BATH 4 TILE ELEVATIONS

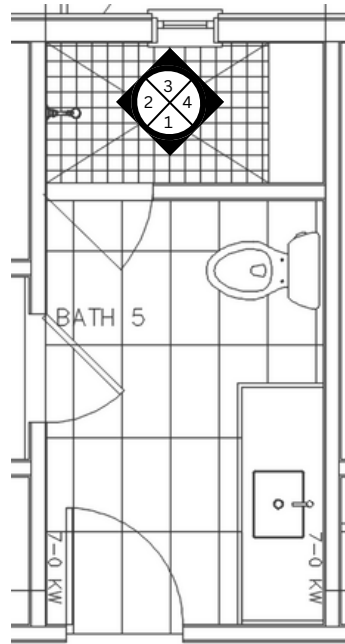

BATH 5 TILE PLAN



JL DESIGN
NASHVILLE
370 HERON DRIVE
37210, NASHVILLE, TN


PROJECT NAME:
STACKHOUSE

PROJECT ADDRESS:
1004 HALCYON AVE

DESIGNER:
JESSICA DAVIS
MEAGAN WHALEN

DATE CREATED:
7/18/23

LAST UPDATED:
8/3/23

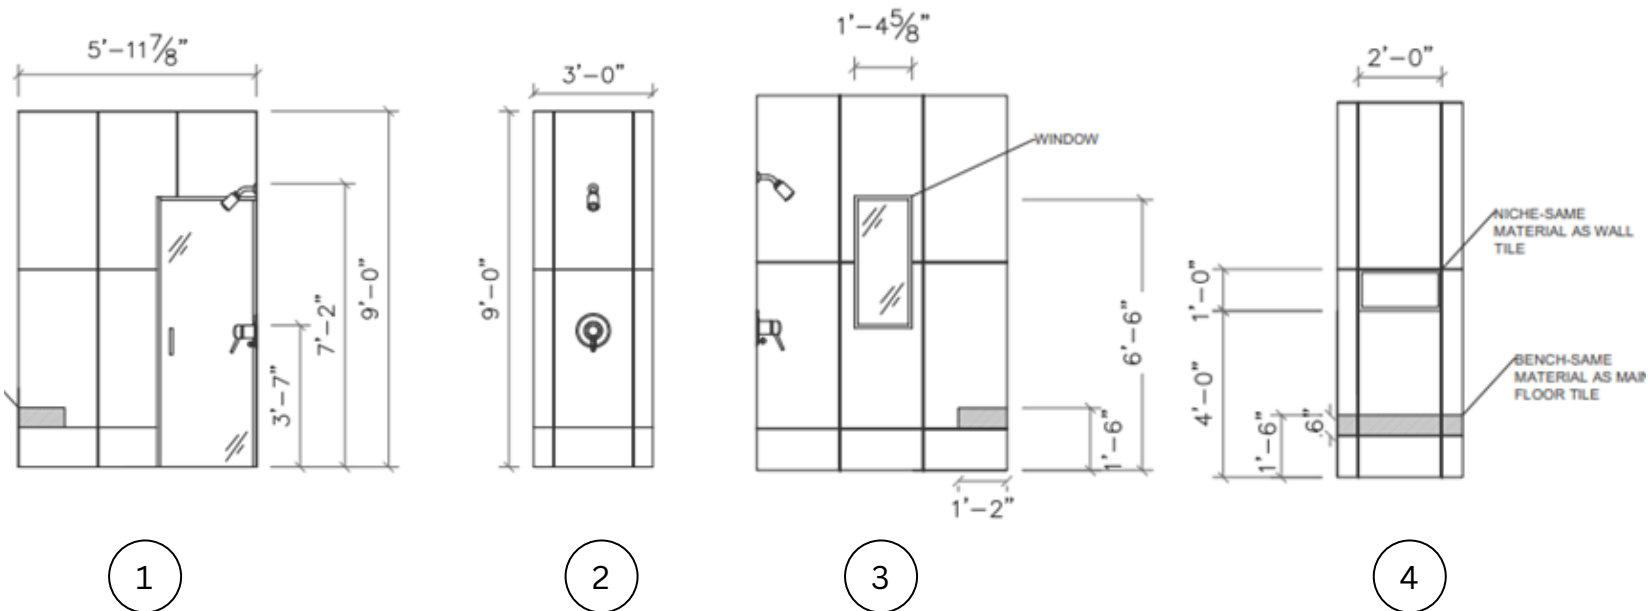

BATH 5 TILE ELEVATIONS