

LEGEND:

RECESSED CAN

DECORATIVE FIXTURE

WALL MOUNTED
FIXTURE

CF


CAN FAN

FLORESCENT STRIP

FAN W/ LIGHT KIT

FAN W/O LIGHT KIT

PULL WIRE FOR
LATER PLACEMENT

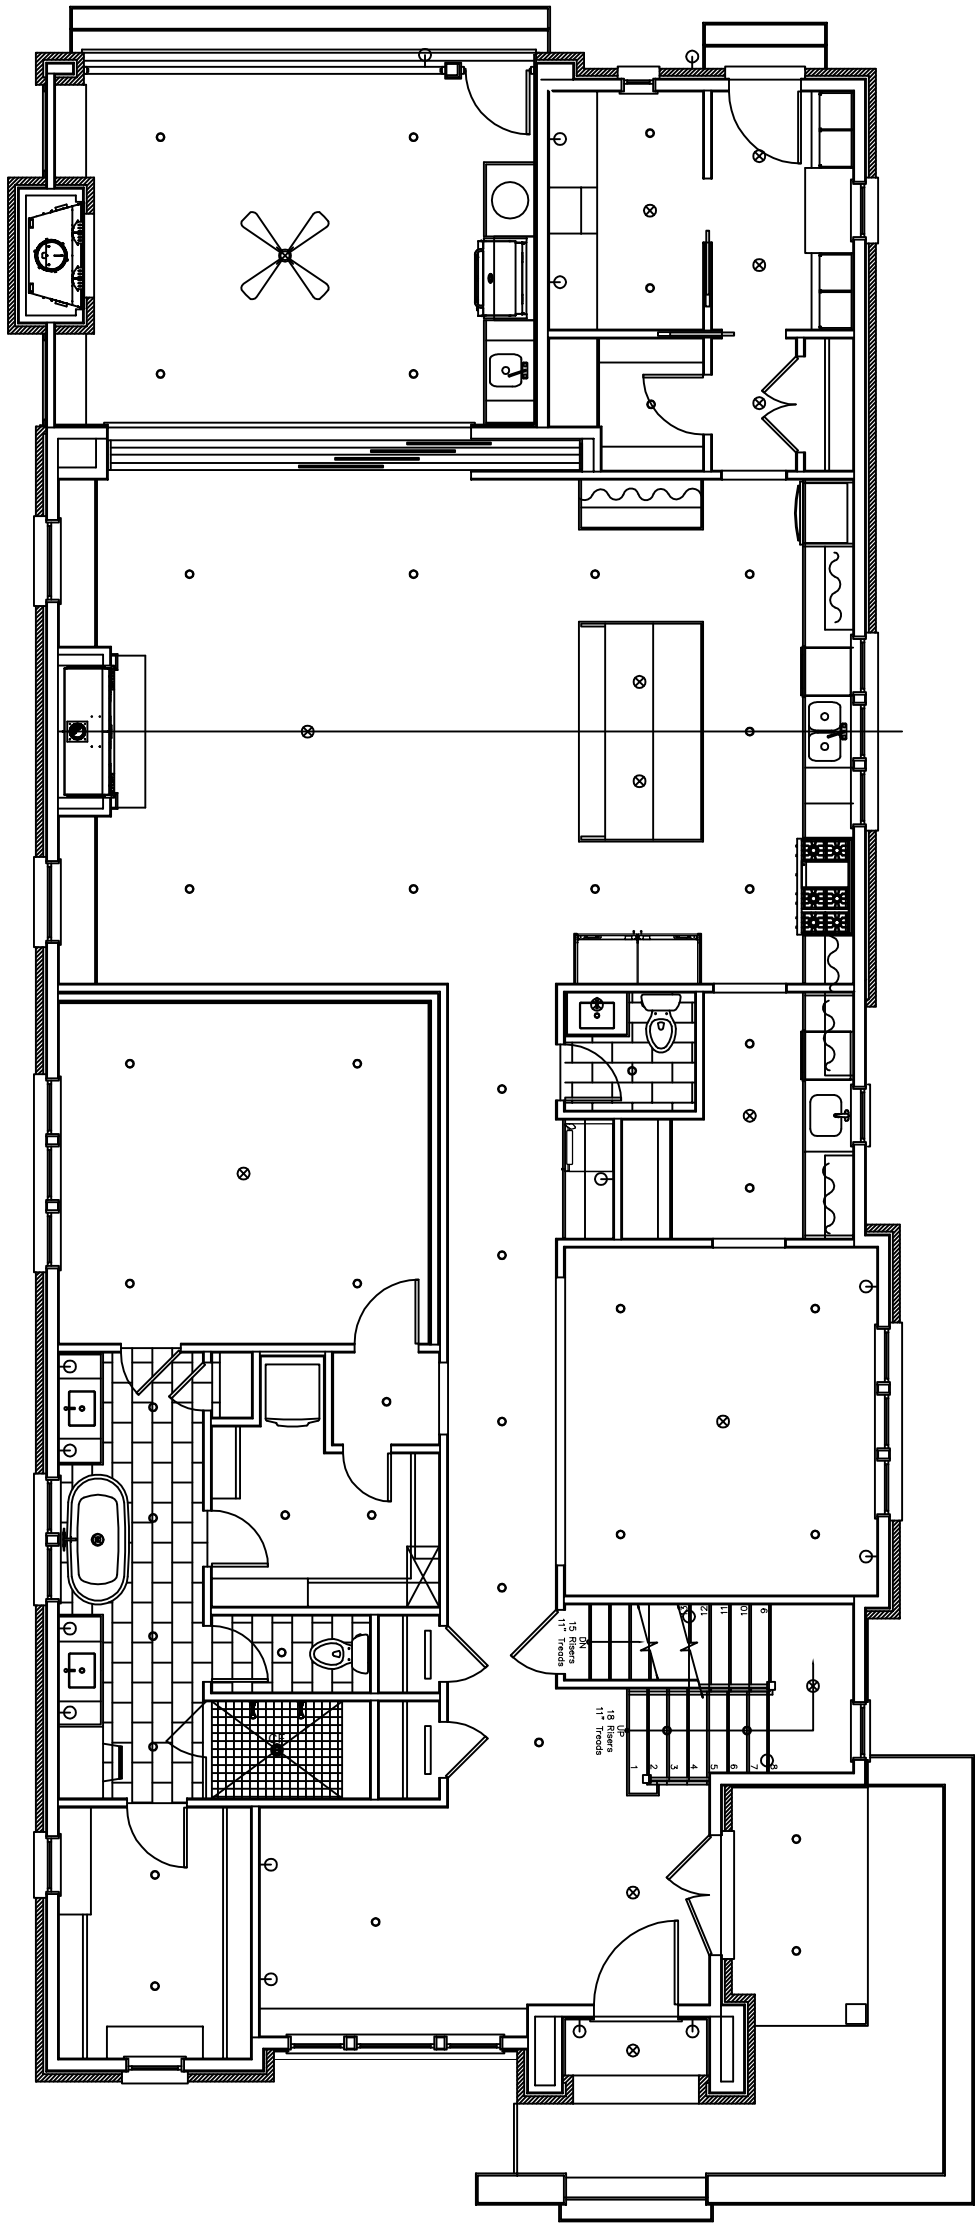

1ST FLOOR LIGHTING PLAN

SCALE: $\frac{1}{8}" = 1'$

LEGEND:

RECESSED CAN

DECORATIVE FIXTURE

WALL MOUNTED
FIXTURE


CF

CAN FAN

FLORESCENT STRIP

FAN W/ LIGHT KIT

PULL WIRE FOR
LATER PLACEMENT

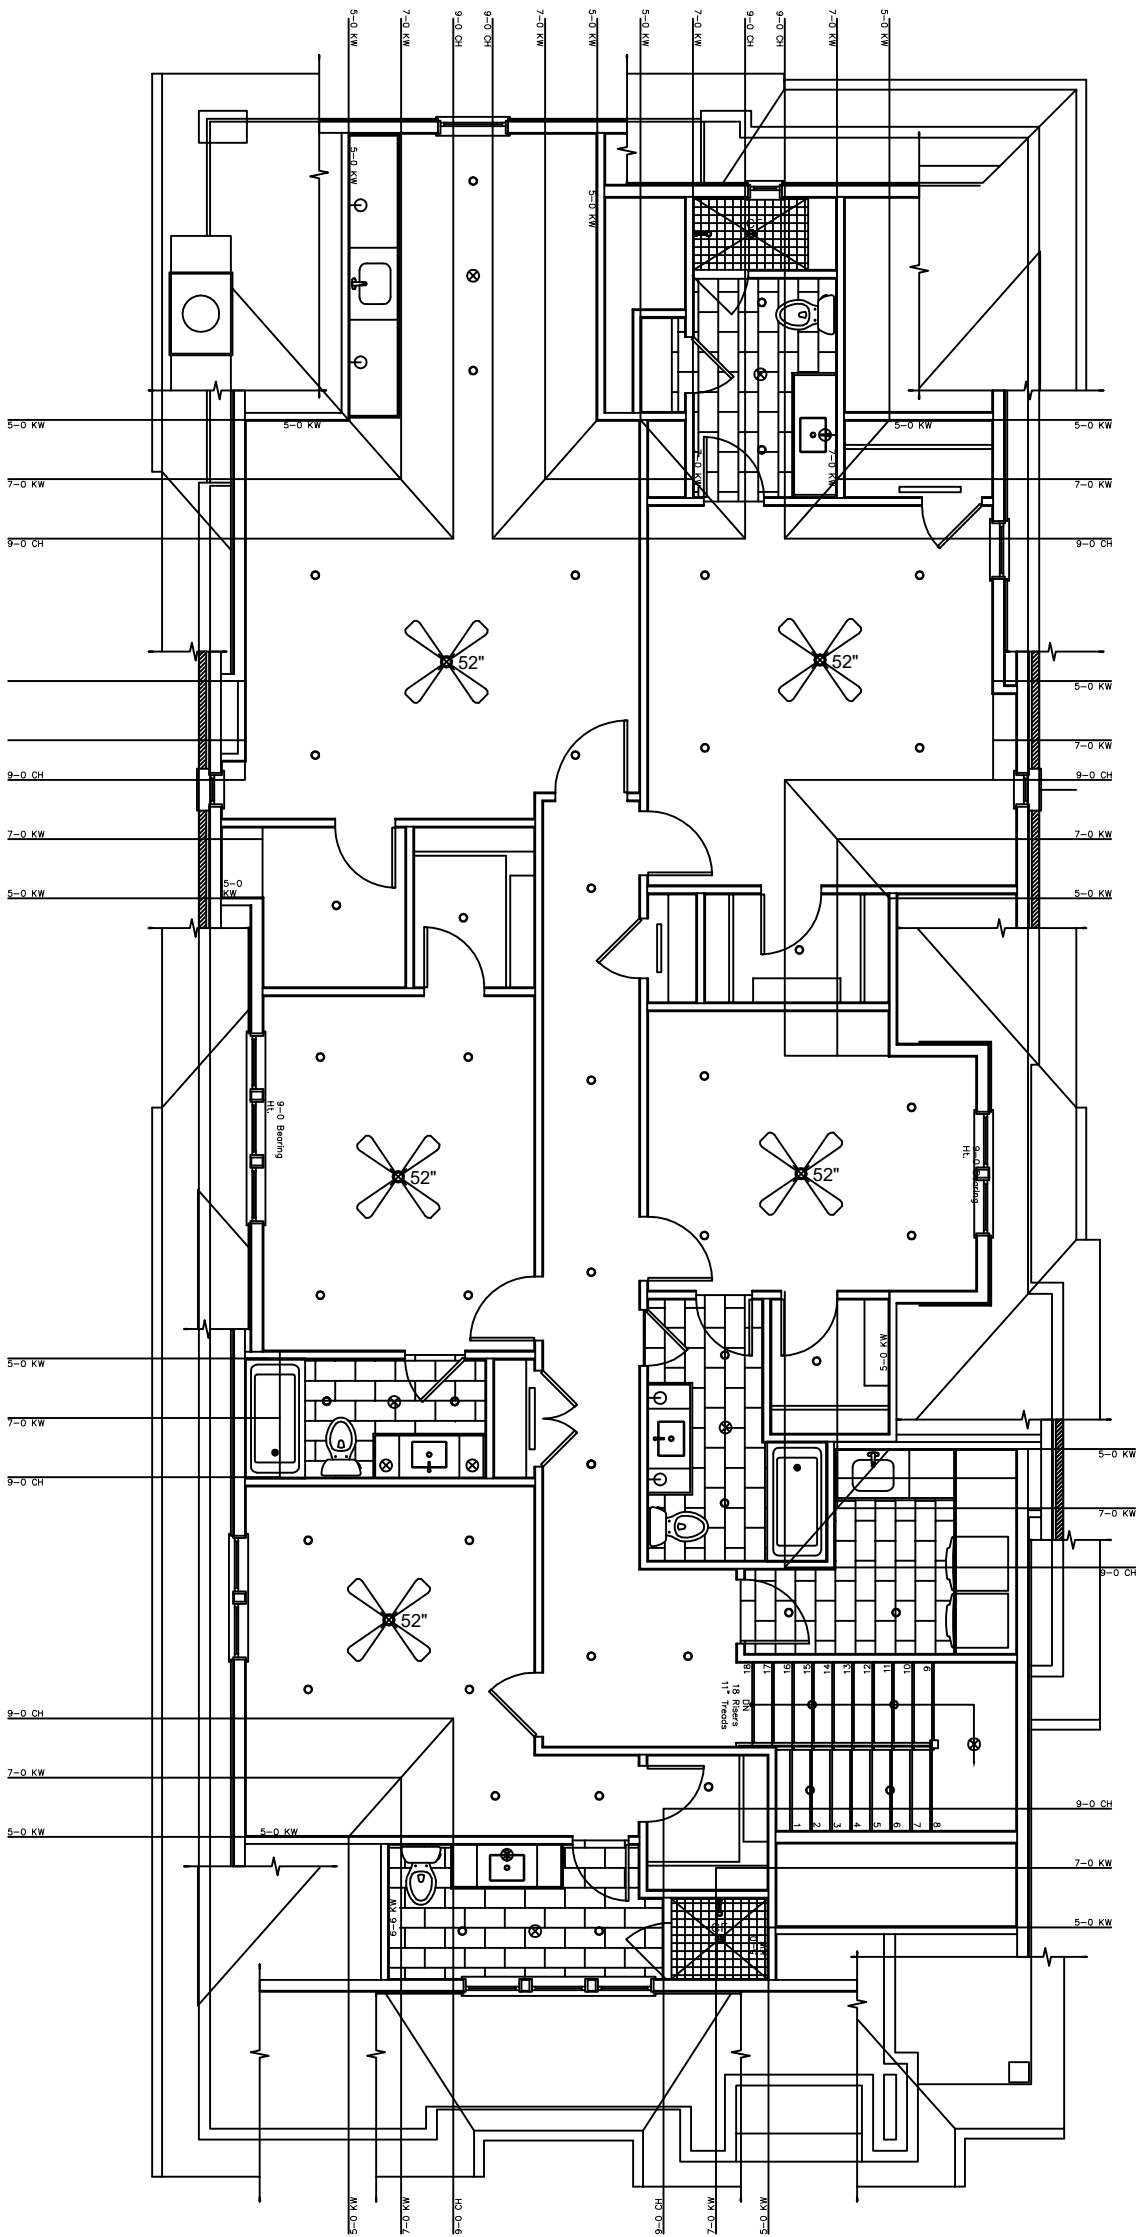

2ND FLOOR LIGHTING PLAN
SCALE: $\frac{1}{8}" = 1'$